

## List of Maps (from Table of Contents)

---

30. Lea Marston_Green Belt Infill Boundary_ Site Proposals 2021	2
31. Middleton_Green Belt Infill Boundary_2021	3
32. Strategic Gap 2021	4
33. Kingsbury Water Park_Site Proposals 2021	5
34. Atherstone Town Centre Boundary 2021	6
35. Polesworth Town Centre Boundary 2021	7
36. Coleshill town centre boundary 2021	8
37. Neighbourhood Centres Landscape 2021	9
38. Safeguarded Station Site Arley 2021	10
39. Safeguarded station Site Kingsbury 2021	11
40. & 41. Policy LP26 Additional Station parking areas of search	12
1 - Atherstone Station-Additional Parking Areas of Search	12
2 - Coleshill Station - Additional Parking - Areas of Search	13
42. Safeguarded_Route_Former_Baxterley_to_Birch_Coppice_Site Proposals 2021	14
43. Safeguarded Route - Former Hampton in Arden to Whitacre Rail Route 2021	15
44. HS2 Phase 1 and 2b 2021	16

Policy LP3 - Lea Marston - Green Belt Infill Boundary



North Warwickshire Local Plan  
 September 2021  
 LP3 - Lea Marston - Green Belt Infill Boundary Boundary

(C) Crown copyright and database rights 2021  
 Ordnance Survey 100017910

Green Belt shown hatched.  
 Green Belt Infill boundary shown dotted green



# Policy LP3 - Middleton - Green Belt Infill Boundary




North Warwickshire Local Plan  
 September 2021  
 LP3 - Middleton - Green Belt Infill Boundary

(C) Crown copyright and database rights 2021  
 Ordnance Survey 100017910

Green Belt shown hatched.  
 Green Belt Infill boundary shown dotted green.



# Policy LP5 - Strategic Gap

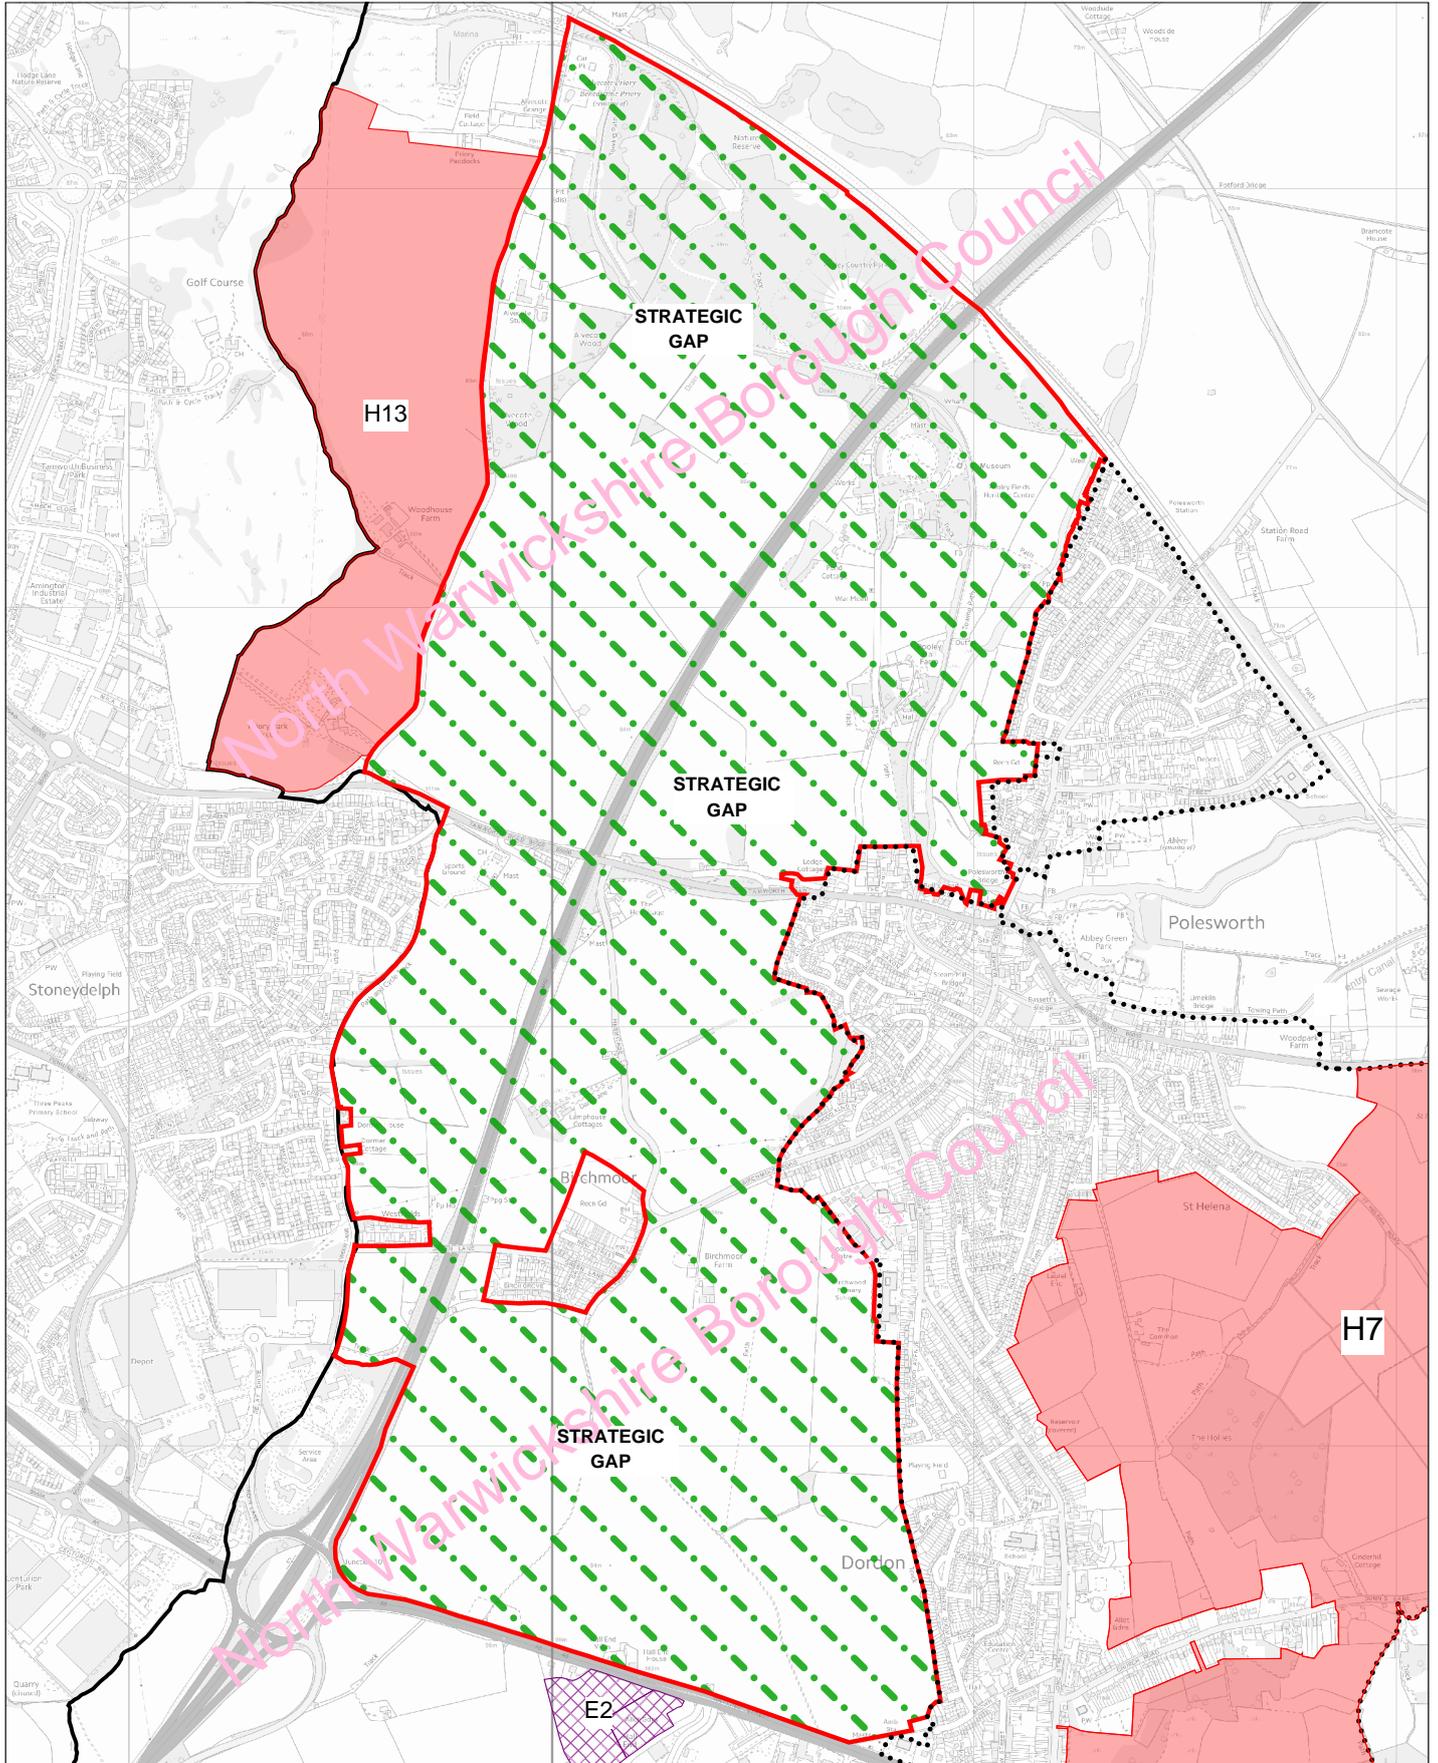

Date: 02:09:21  
Scale: 1:18000

North Warwickshire Local Plan  
September 2021  
LP5 - Strategic Gap

© Crown copyright and database rights 2021  
Ordnance Survey 100017910




North Warwickshire  
Borough Council



Strategic Gap  
- shown green dash-dot,  
red boundary



# Policy LP18 - Tame Valley Wetlands NIA including Kingsbury Water Park

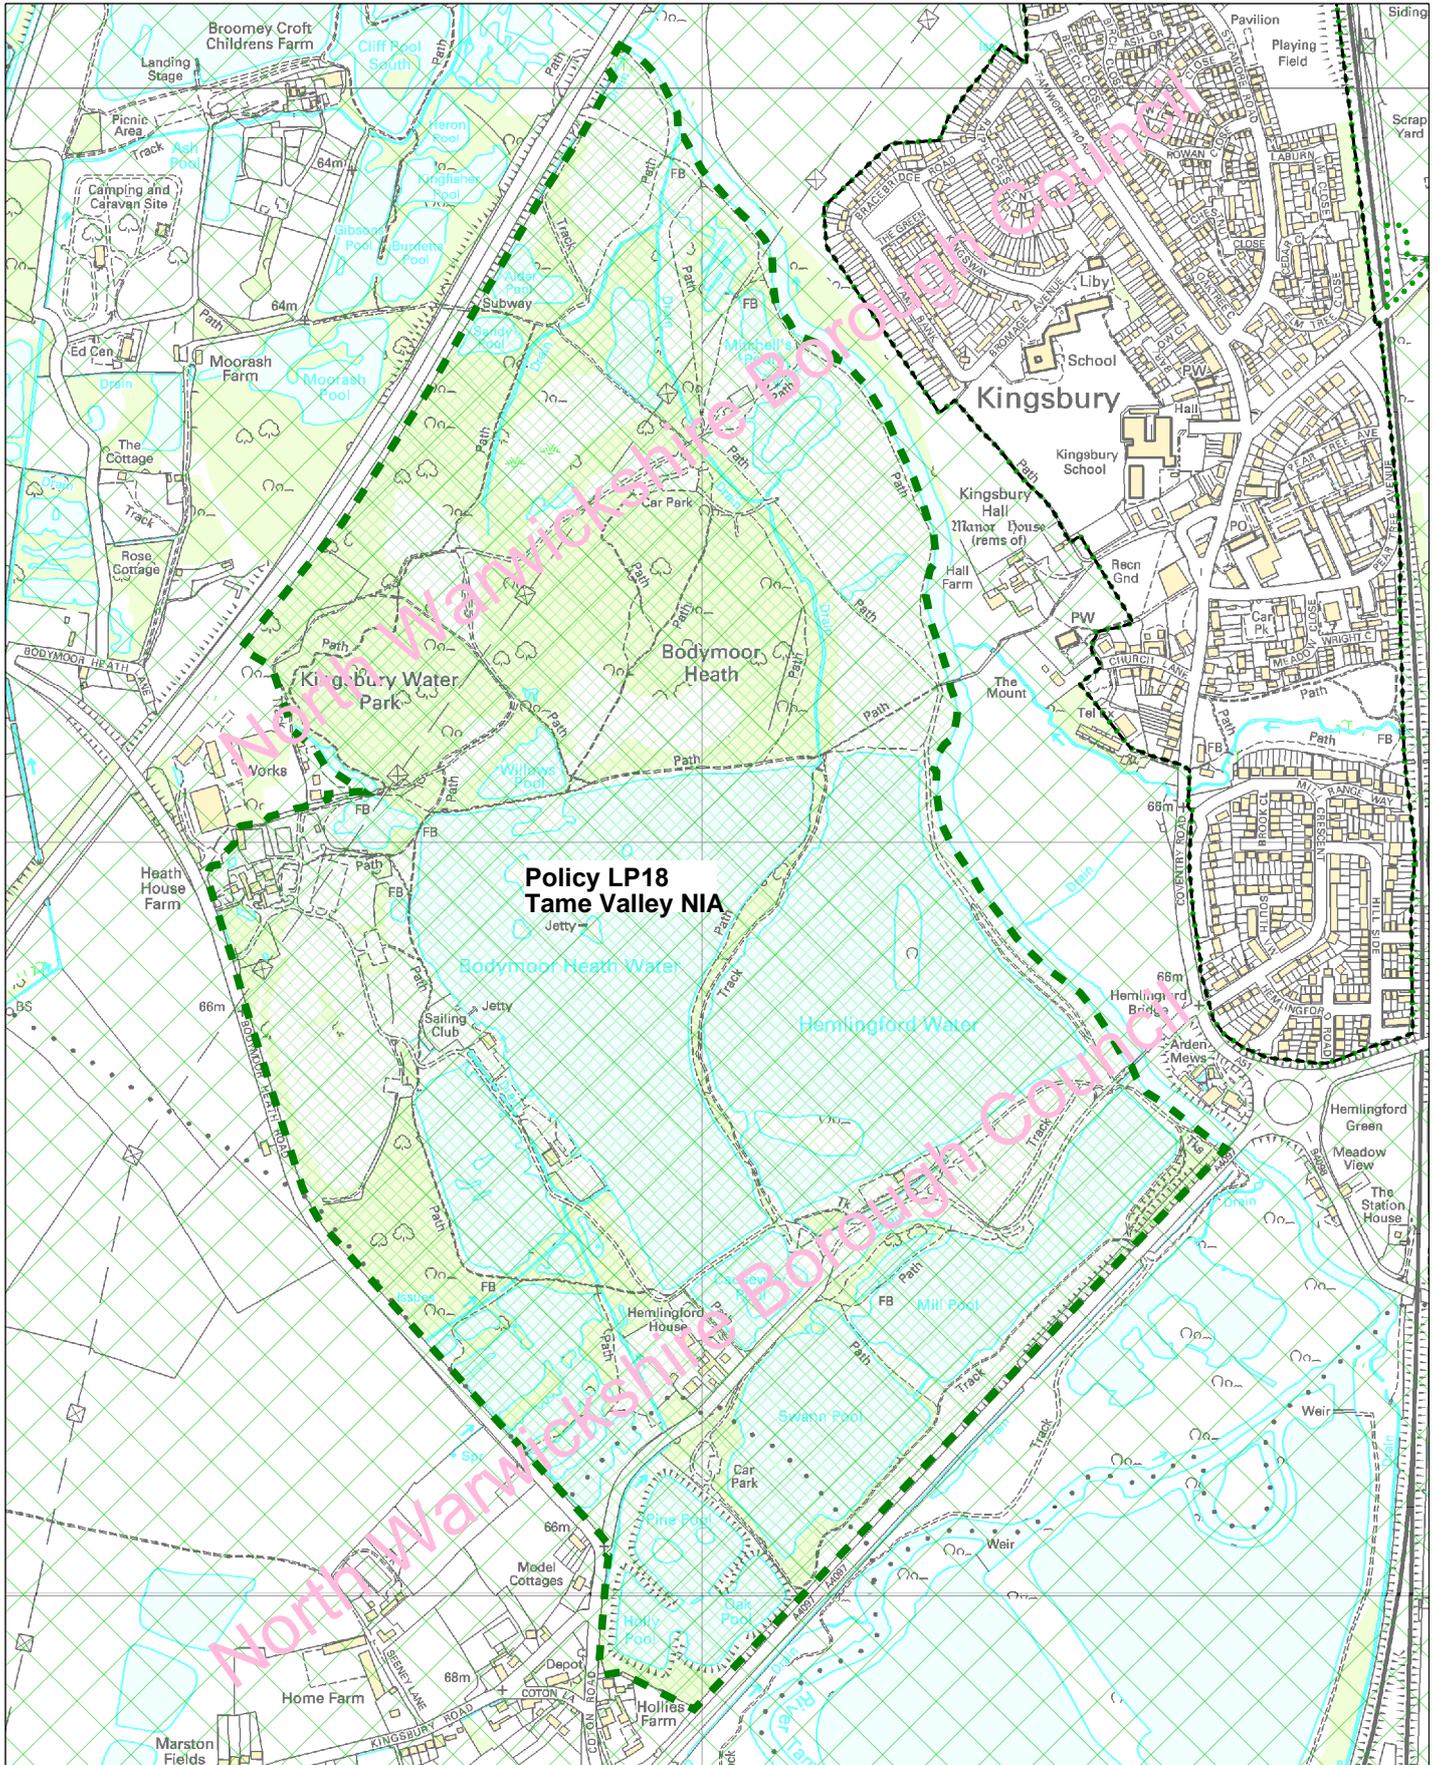

North Warwickshire Local Plan  
 September 2021  
 LP18 - Tame Valley Wetlands NIA including Kingsbury Water Park


© Crown copyright and database rights  
 2021 Ordnance Survey 100017910



Area outlined in green  
 dash subject to Plan  
 Policy LP18



# Policy LP21 - Atherstone Town Centre Boundary

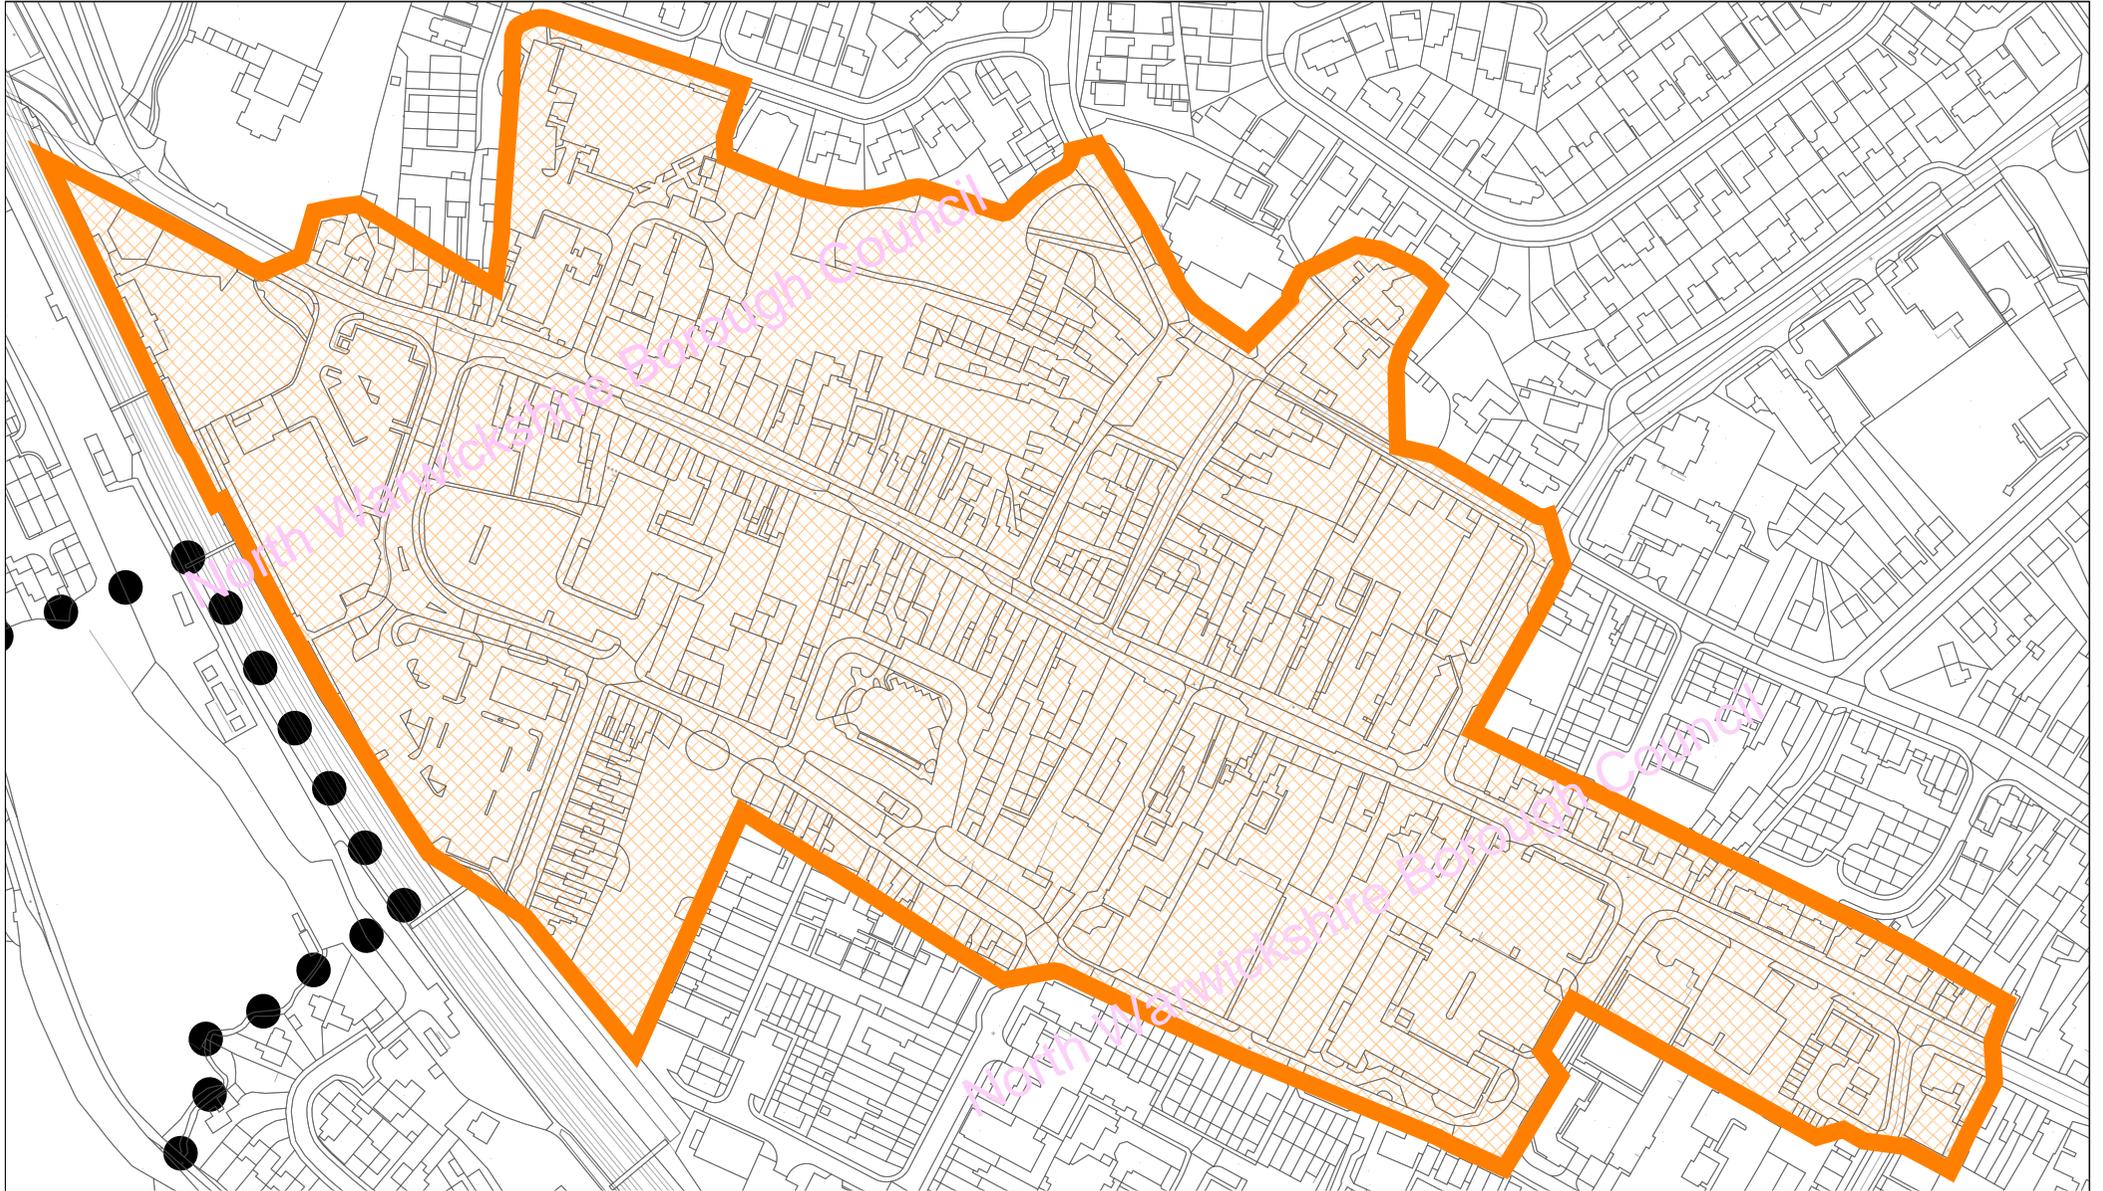

Date: 03:09:21  
 Scale: 1:2750  
 North Warwickshire Local Plan  
 September 2021  
 LP21 - Town Centre Boundary

(C) Crown copyright and database rights 2021 Ordnance Survey 100017910




North Warwickshire  
 Borough Council



Town Centre Boundary



# Policy LP21 - Polesworth Town Centre Boundary

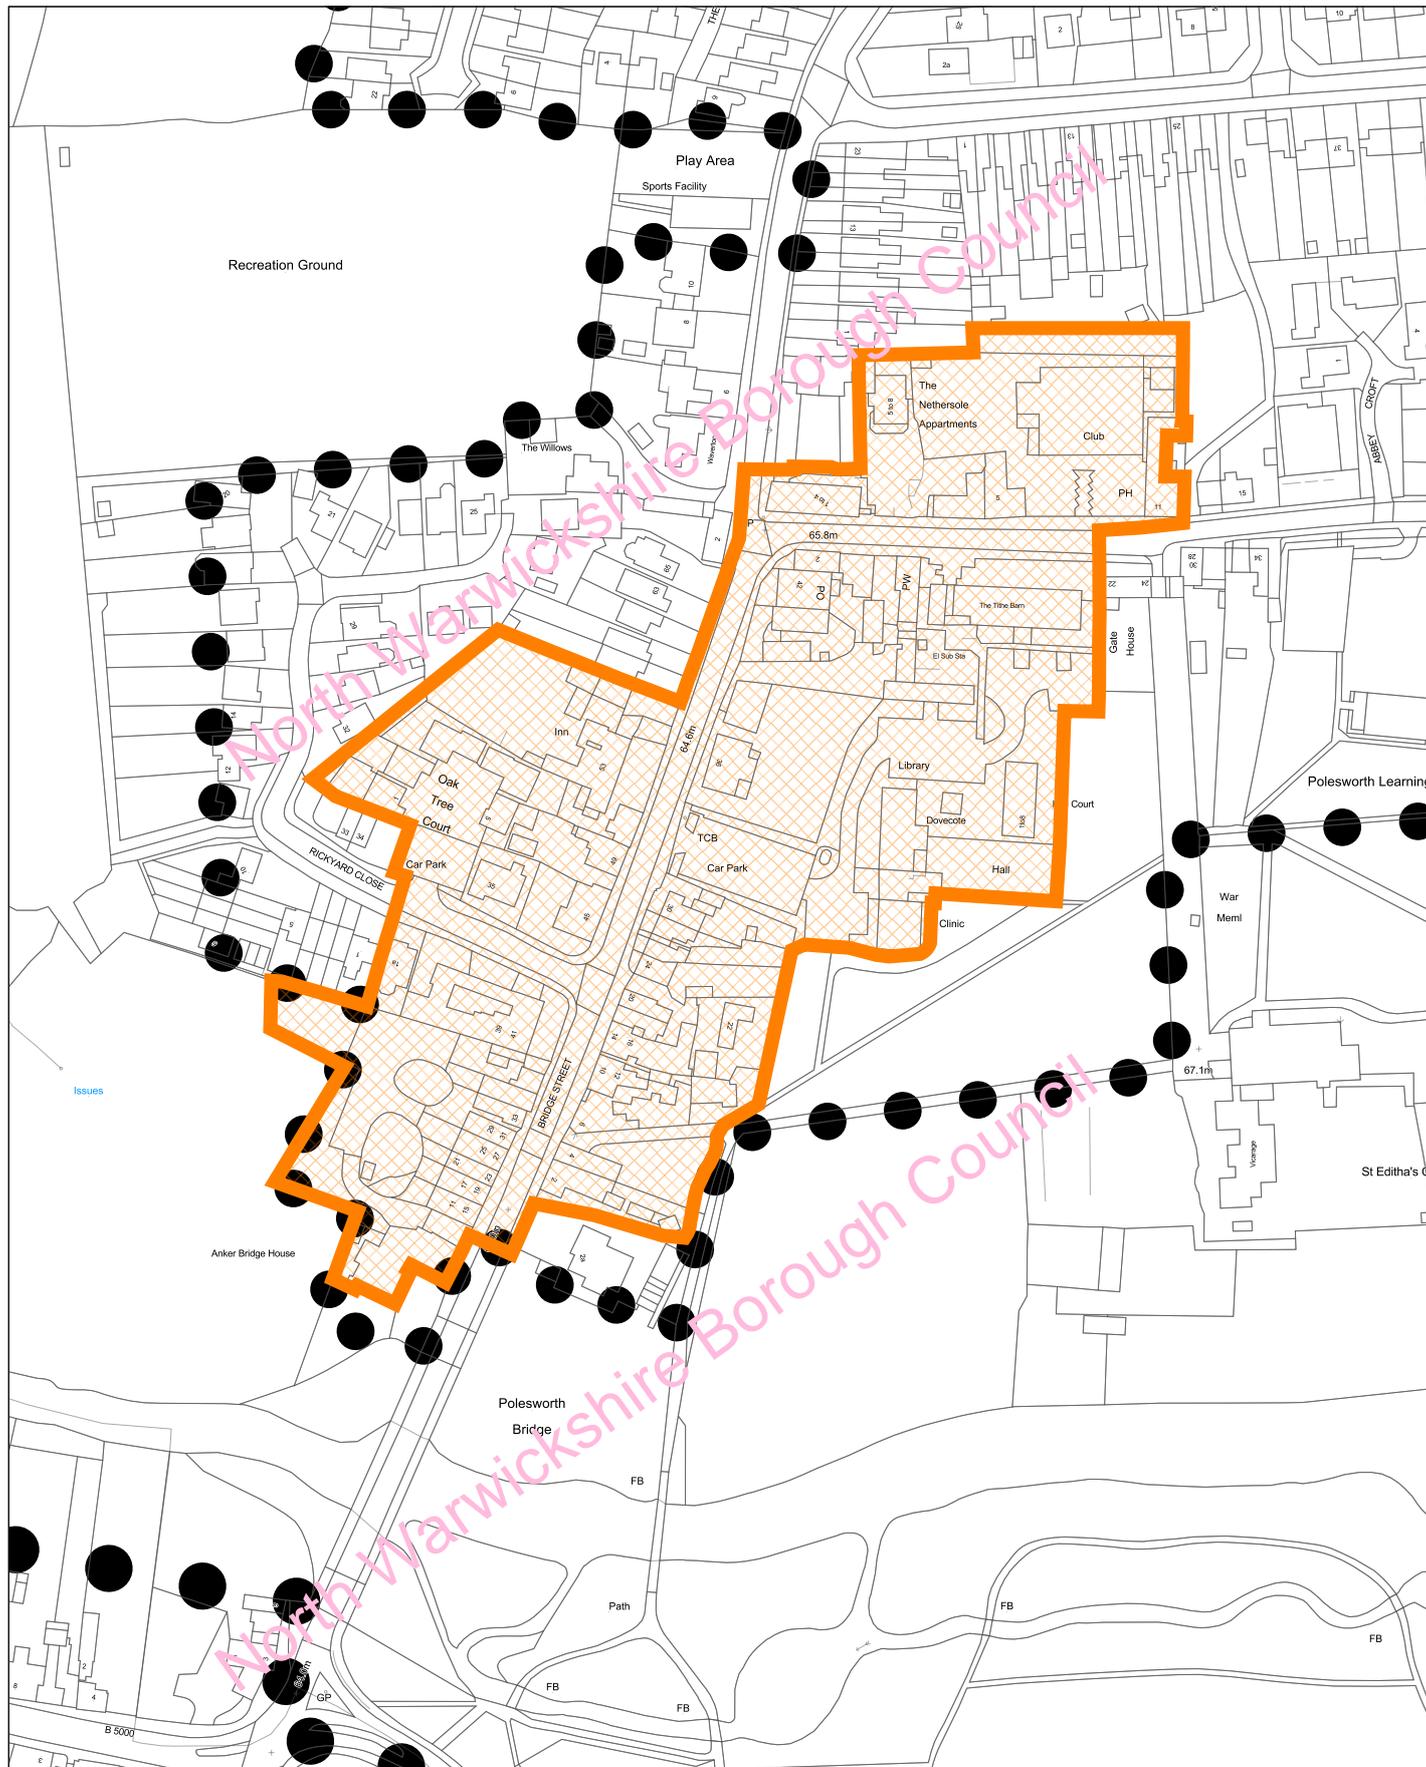

Date: 03:09:21  
 Scale: 1:2000  
**North Warwickshire Local Plan**  
**September 2021**  
**LP21 - Town Centre Boundary**

© Crown copyright and database rights 2021  
 Ordnance Survey 100017910




North Warwickshire  
 Borough Council



Town Centre Boundary



# Policy LP21 - Coleshill Town Centre Boundary

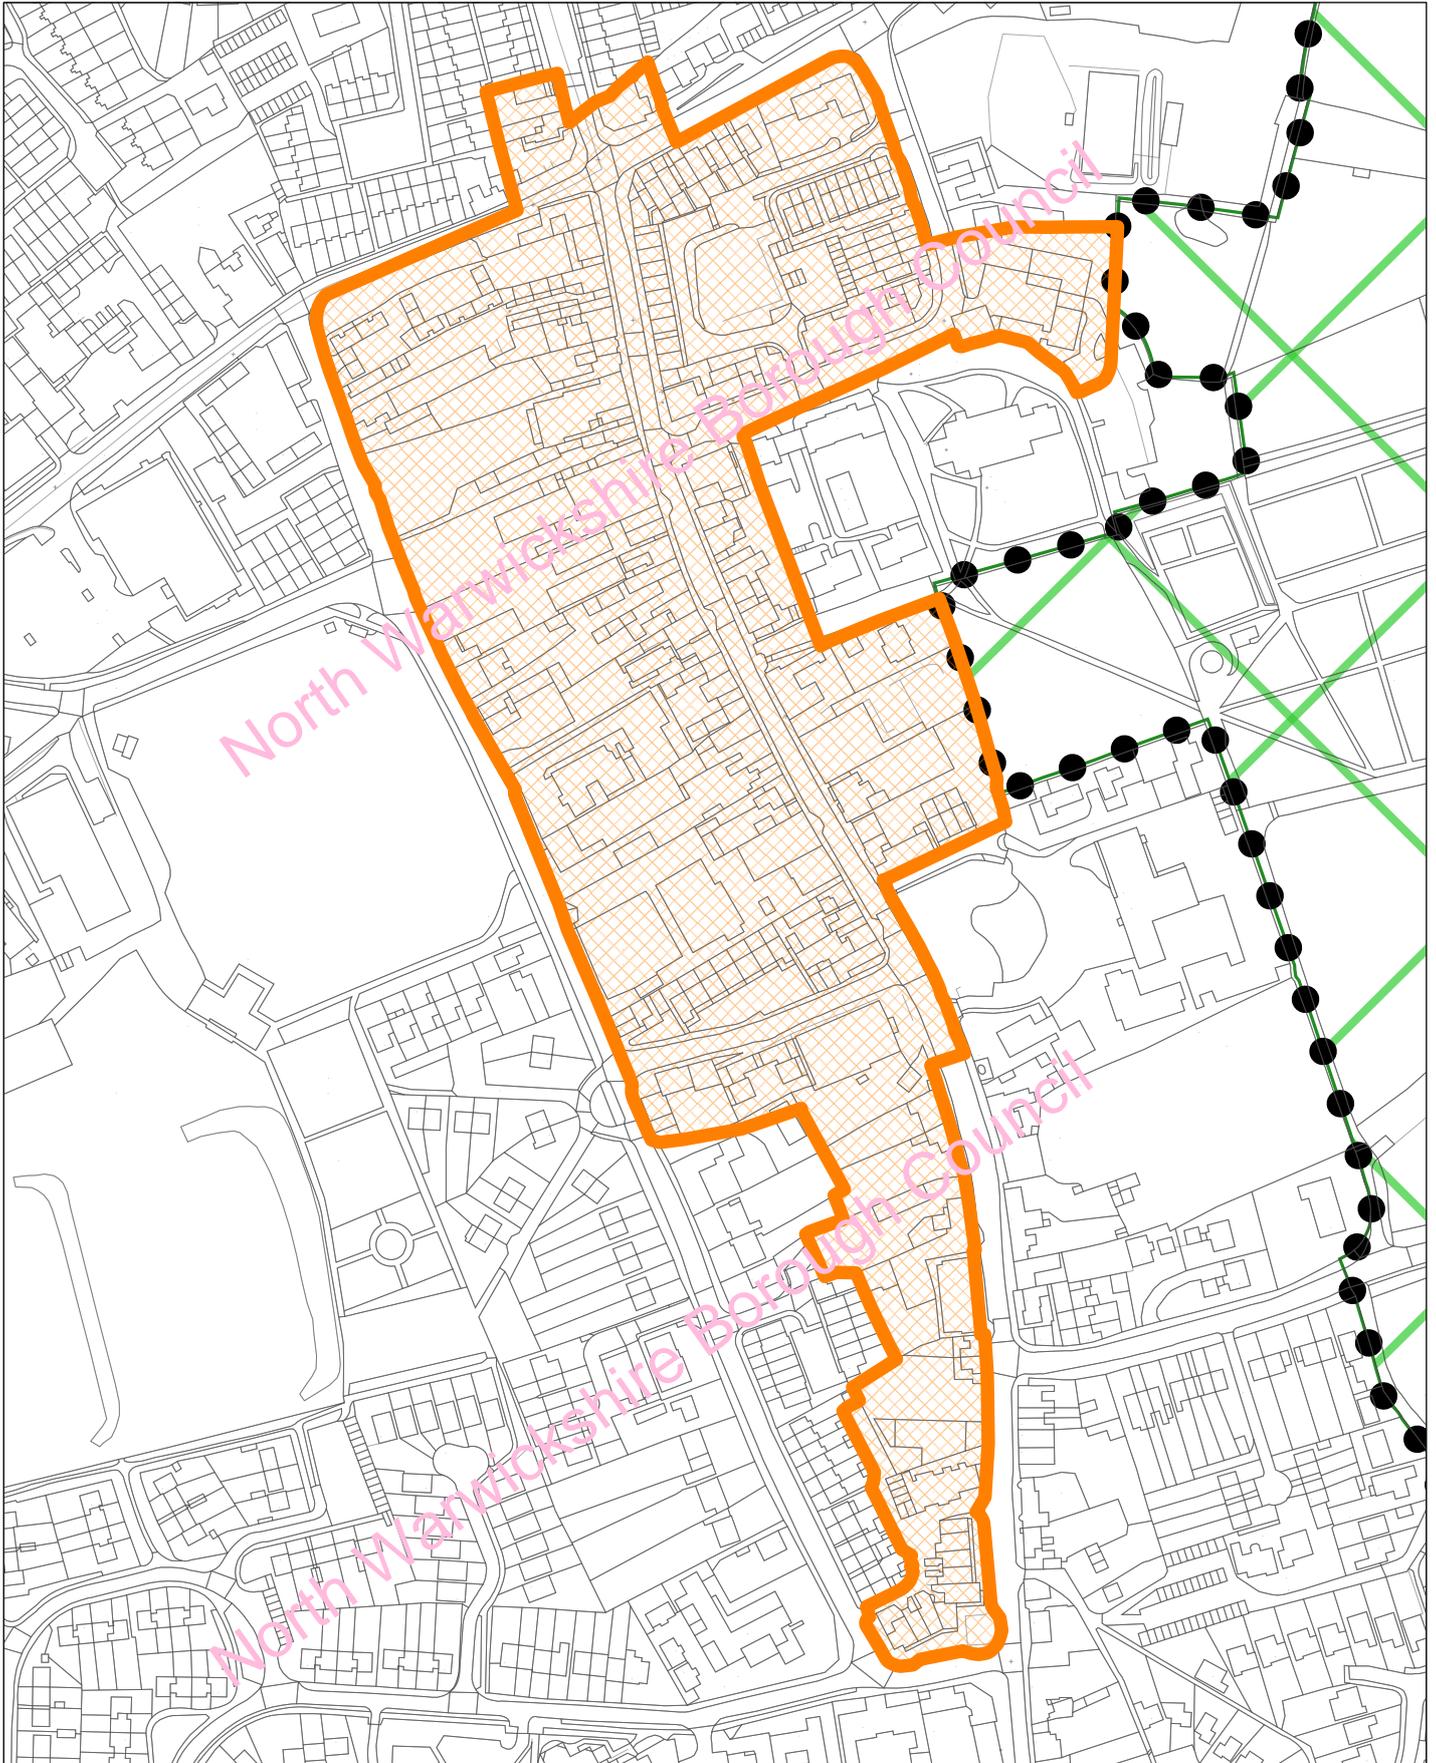

Date: 03:09:21  
Scale: 1:2750

North Warwickshire Local Plan  
September 2021  
LP21 - Town Centre Boundary

© Crown copyright and database rights 2021  
Ordnance Survey 100017910




North Warwickshire  
Borough Council




Town Centre Boundary




# Policy LP21 - Neighbourhood Centres

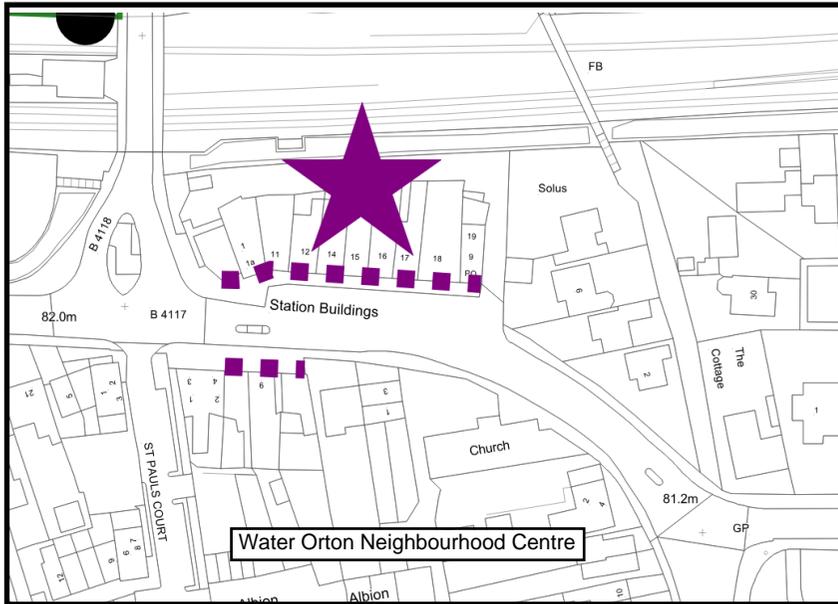


Water Orton Neighbourhood Centre

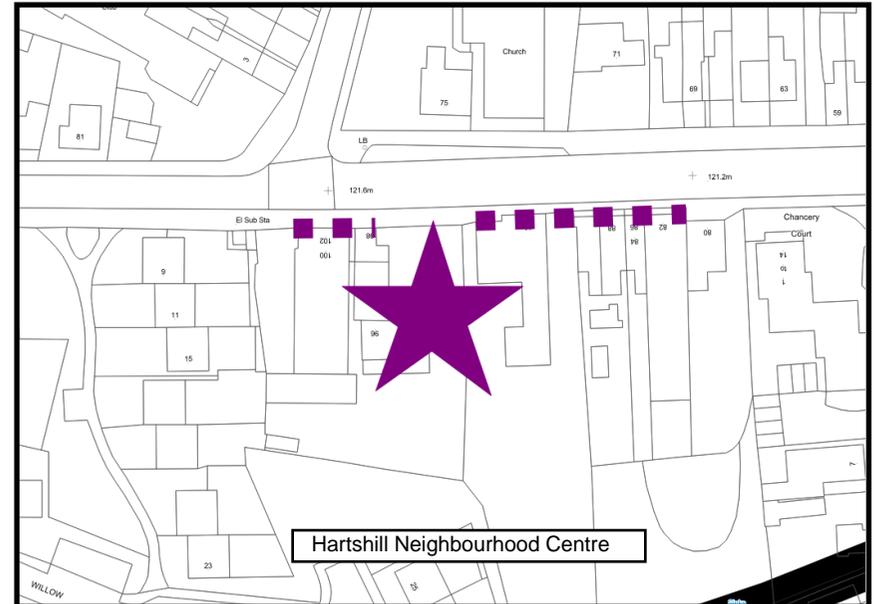

Hartshill Neighbourhood Centre

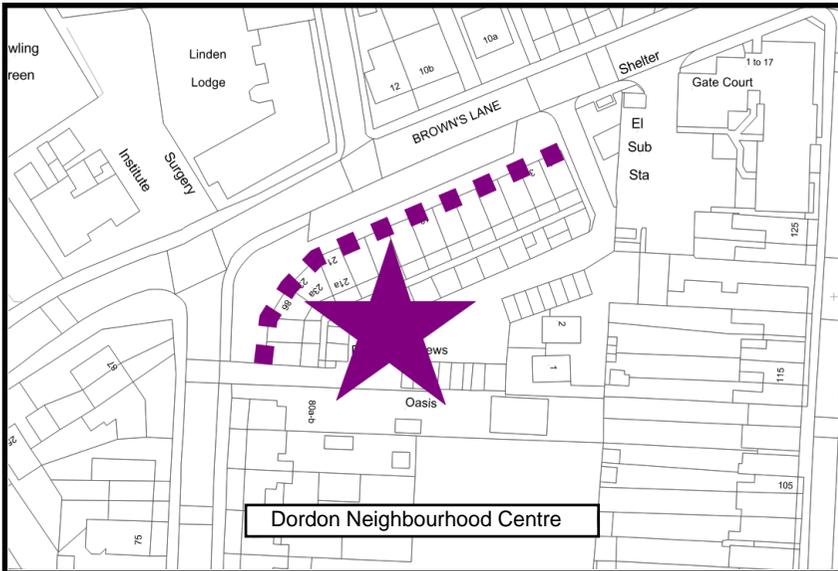


Dordon Neighbourhood Centre

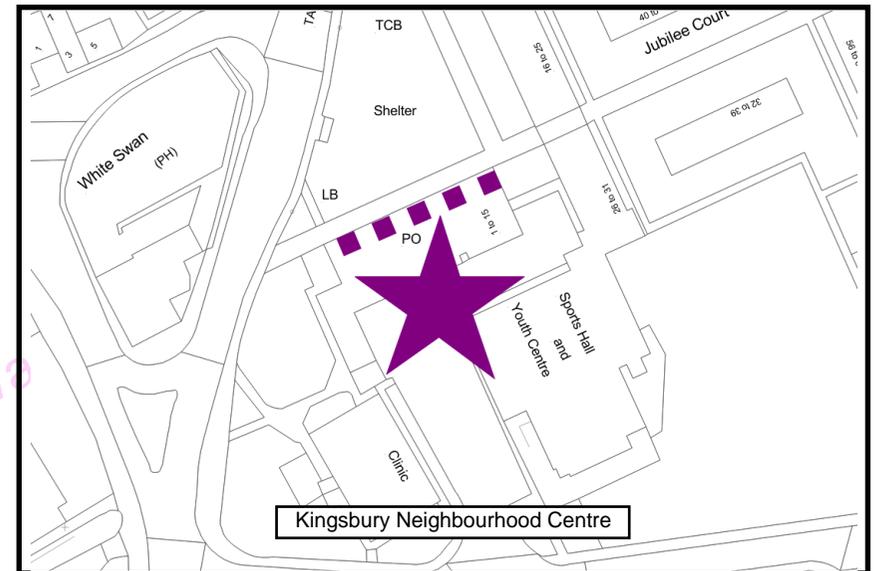

Kingsbury Neighbourhood Centre



Policy LP26 - Safeguarded Station Site Arley

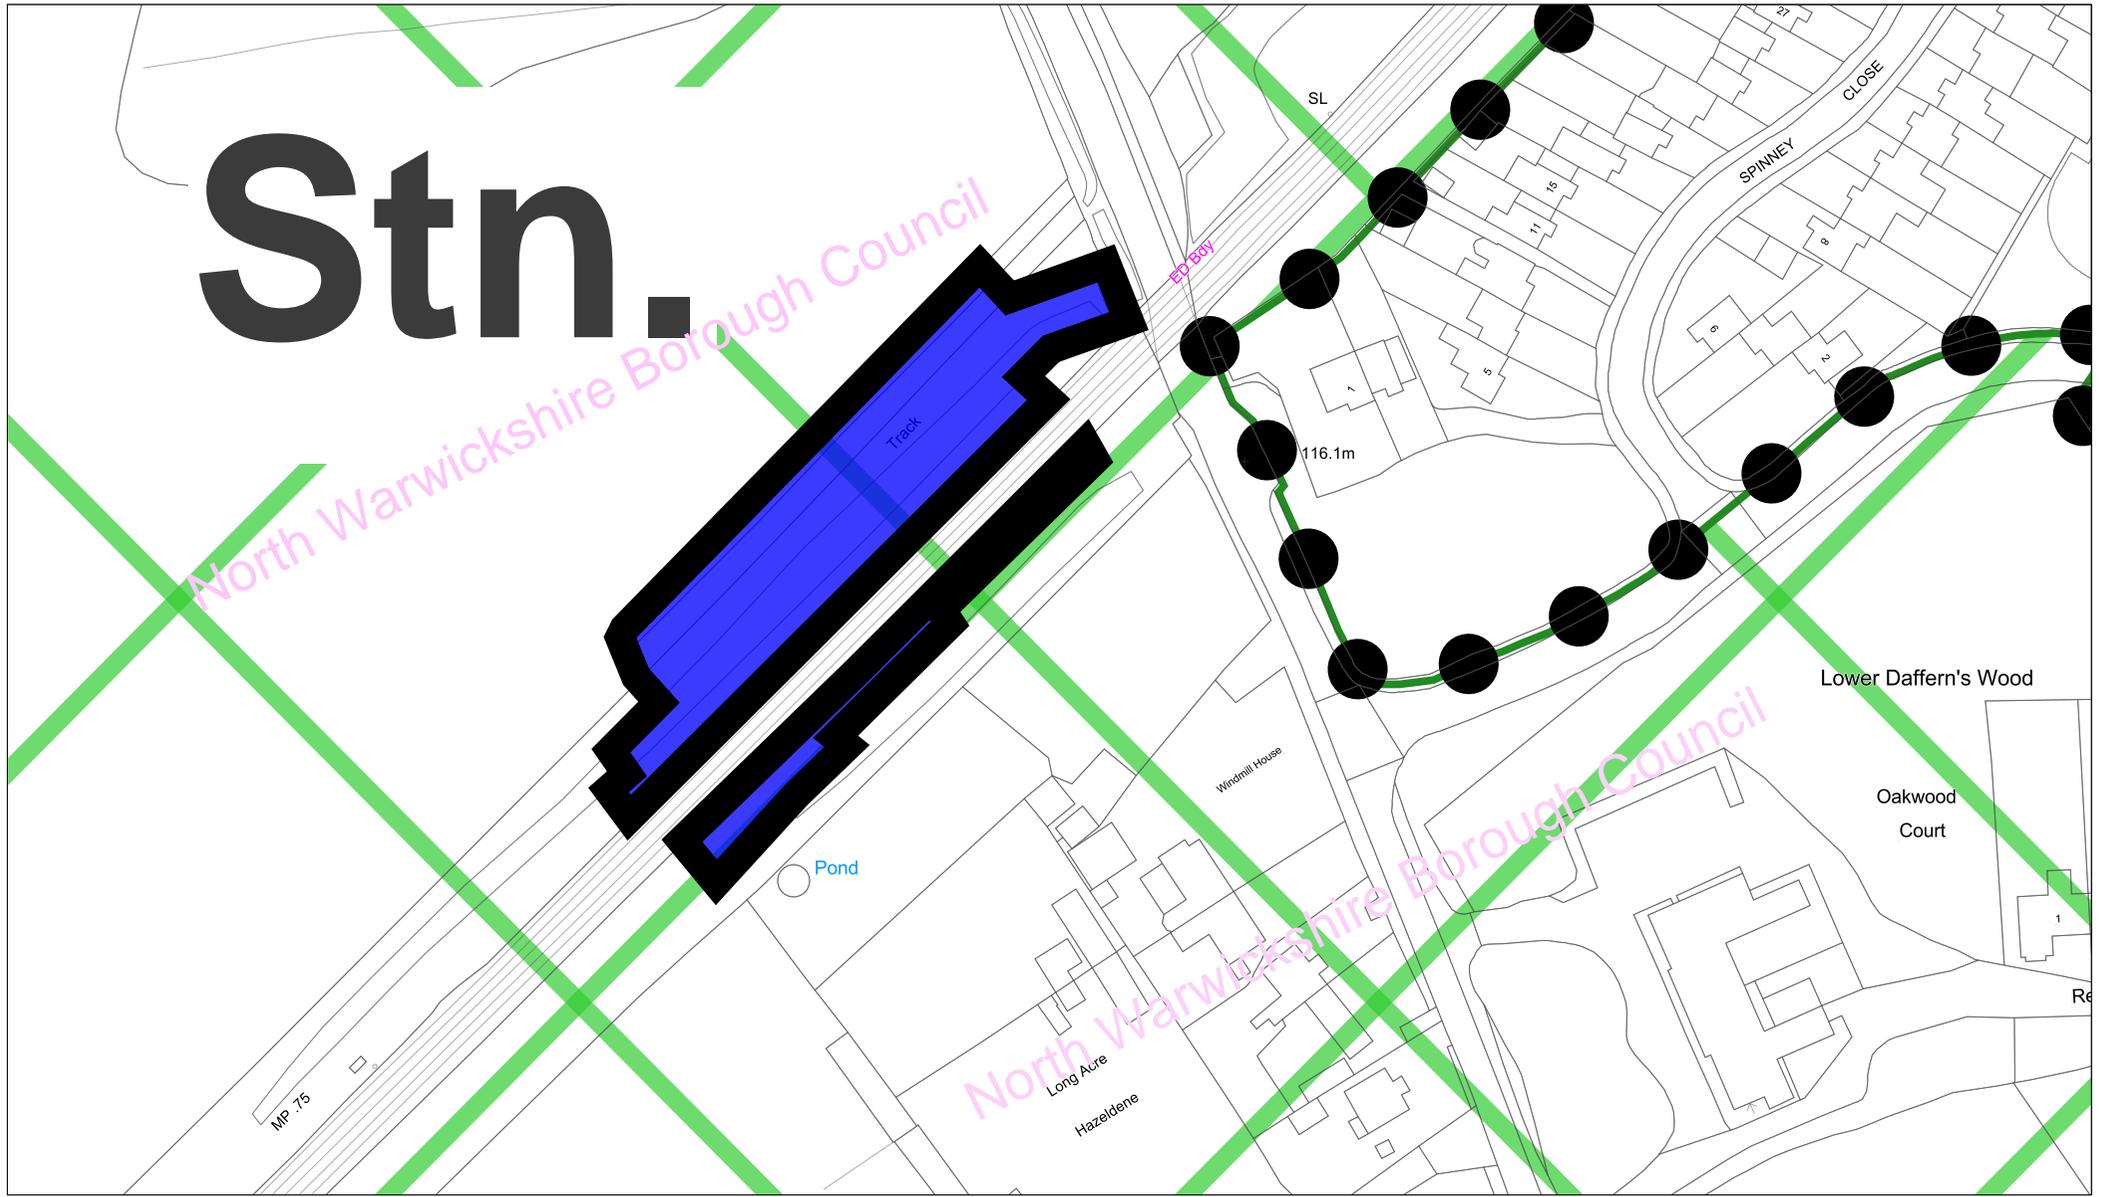

Date:03:09:21  
Scale: 1:1250

North Warwickshire Local Plan  
September 2021  
LP26 - Safeguarded Station sites


(C) Crown copyright and database rights 2021 Ordnance Survey 100017910



North Warwickshire  
Borough Council



# Policy LP26 - Safeguarded Station Site Kingsbury

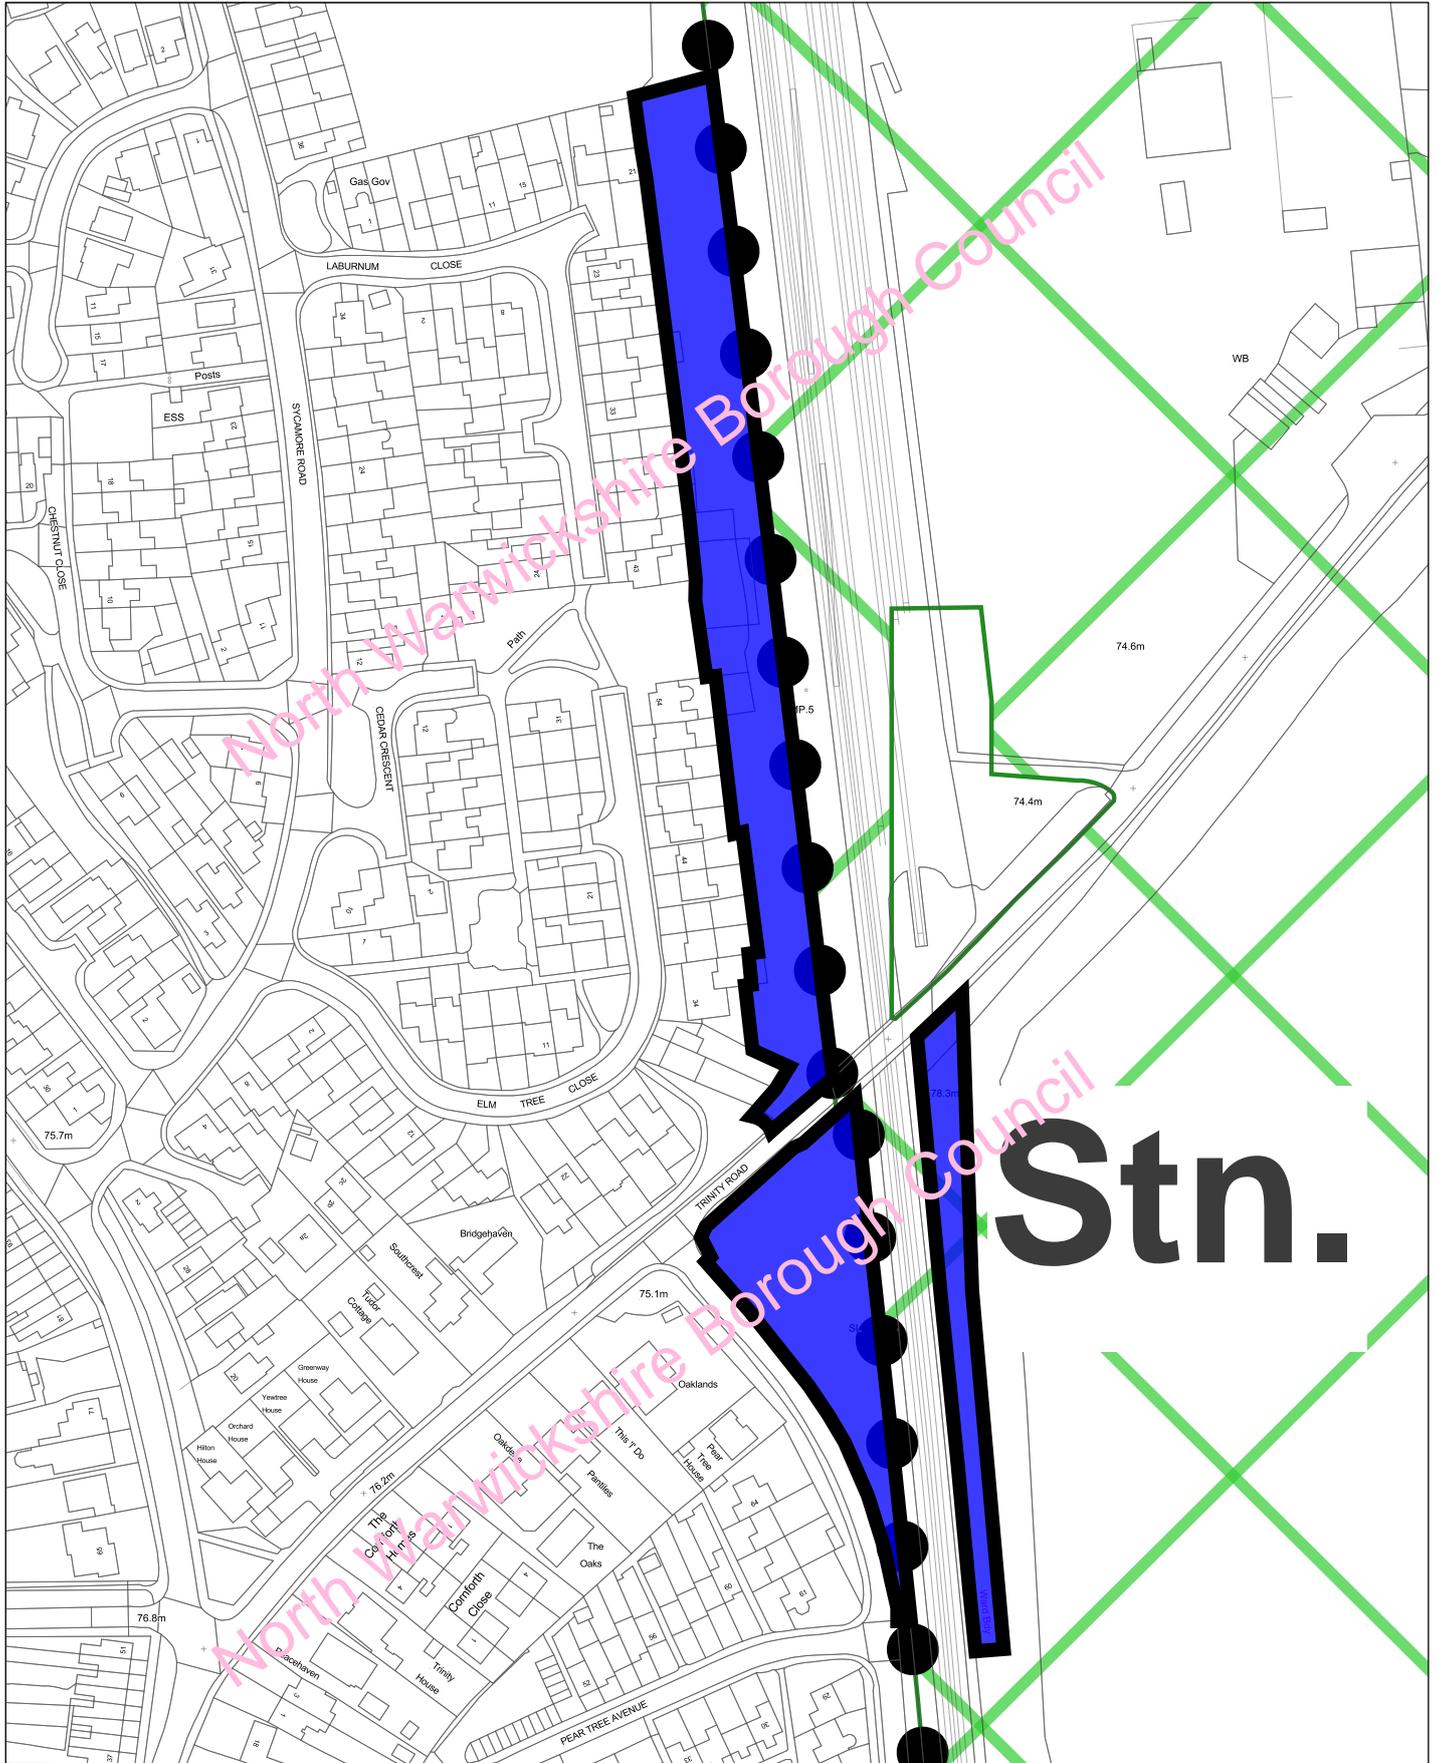

Date: 03:09:21  
 Scale: 1:2000  
**North Warwickshire Local Plan**  
**September 2021**  
**LP26 - Safeguarded Station sites**


© Crown copyright and database rights 2021  
 Ordnance Survey 100017910



North Warwickshire  
 Borough Council




# Policy LP26 - Atherstone Station - Additional Parking Areas of Search

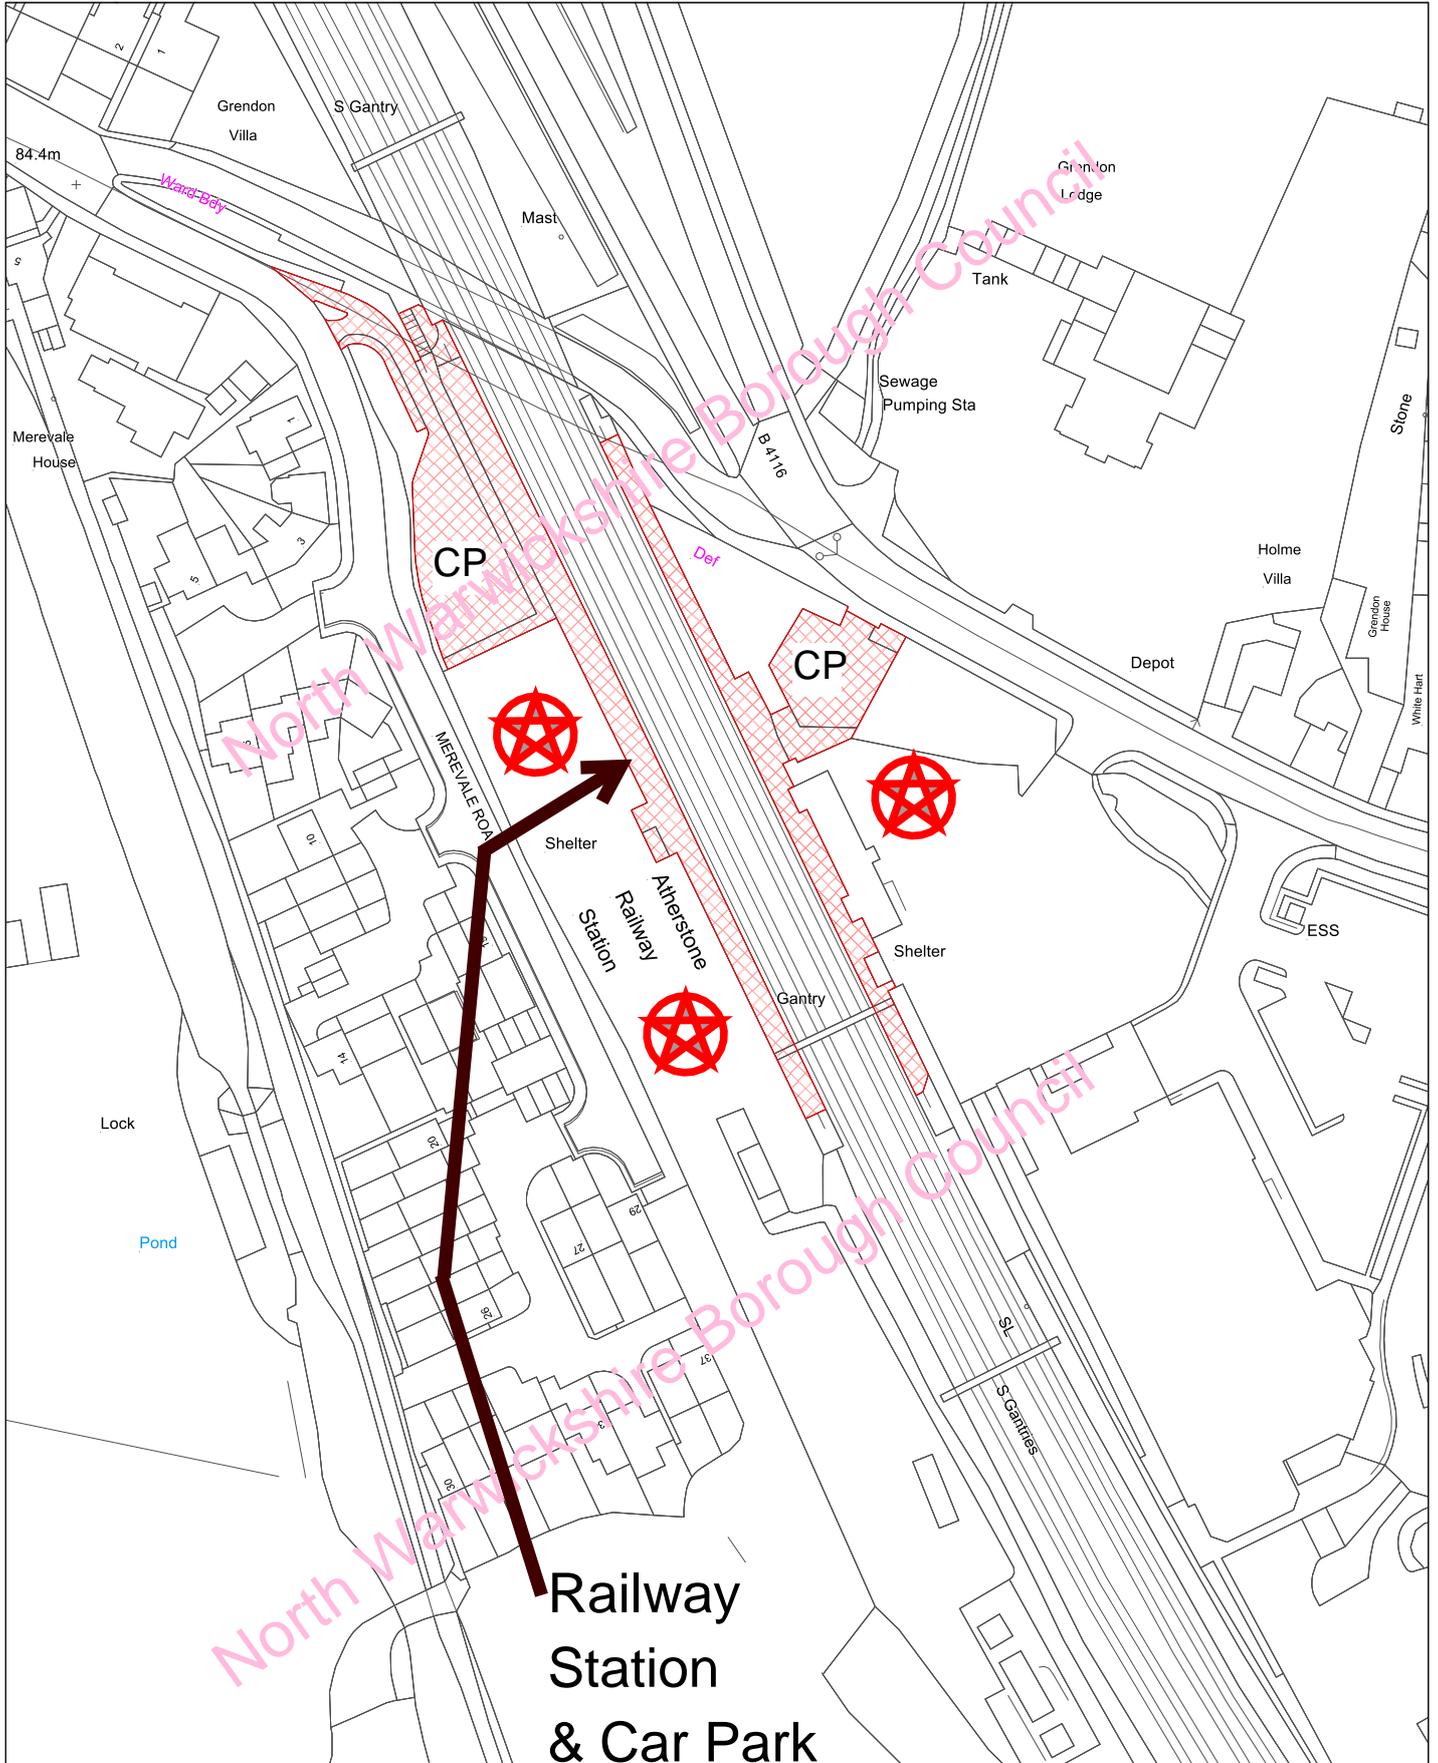


Date:20:01:21  
Scale: 1:1250

North Warwickshire Local Plan  
September 2021  
LP26 - Areas of search for additional station parking

© Crown copyright and database rights 2021  
Ordnance Survey 100017910

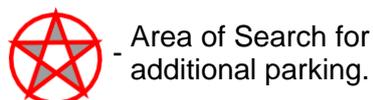

# Policy LP26 - Coleshill Station - Additional Parking - Areas of Search

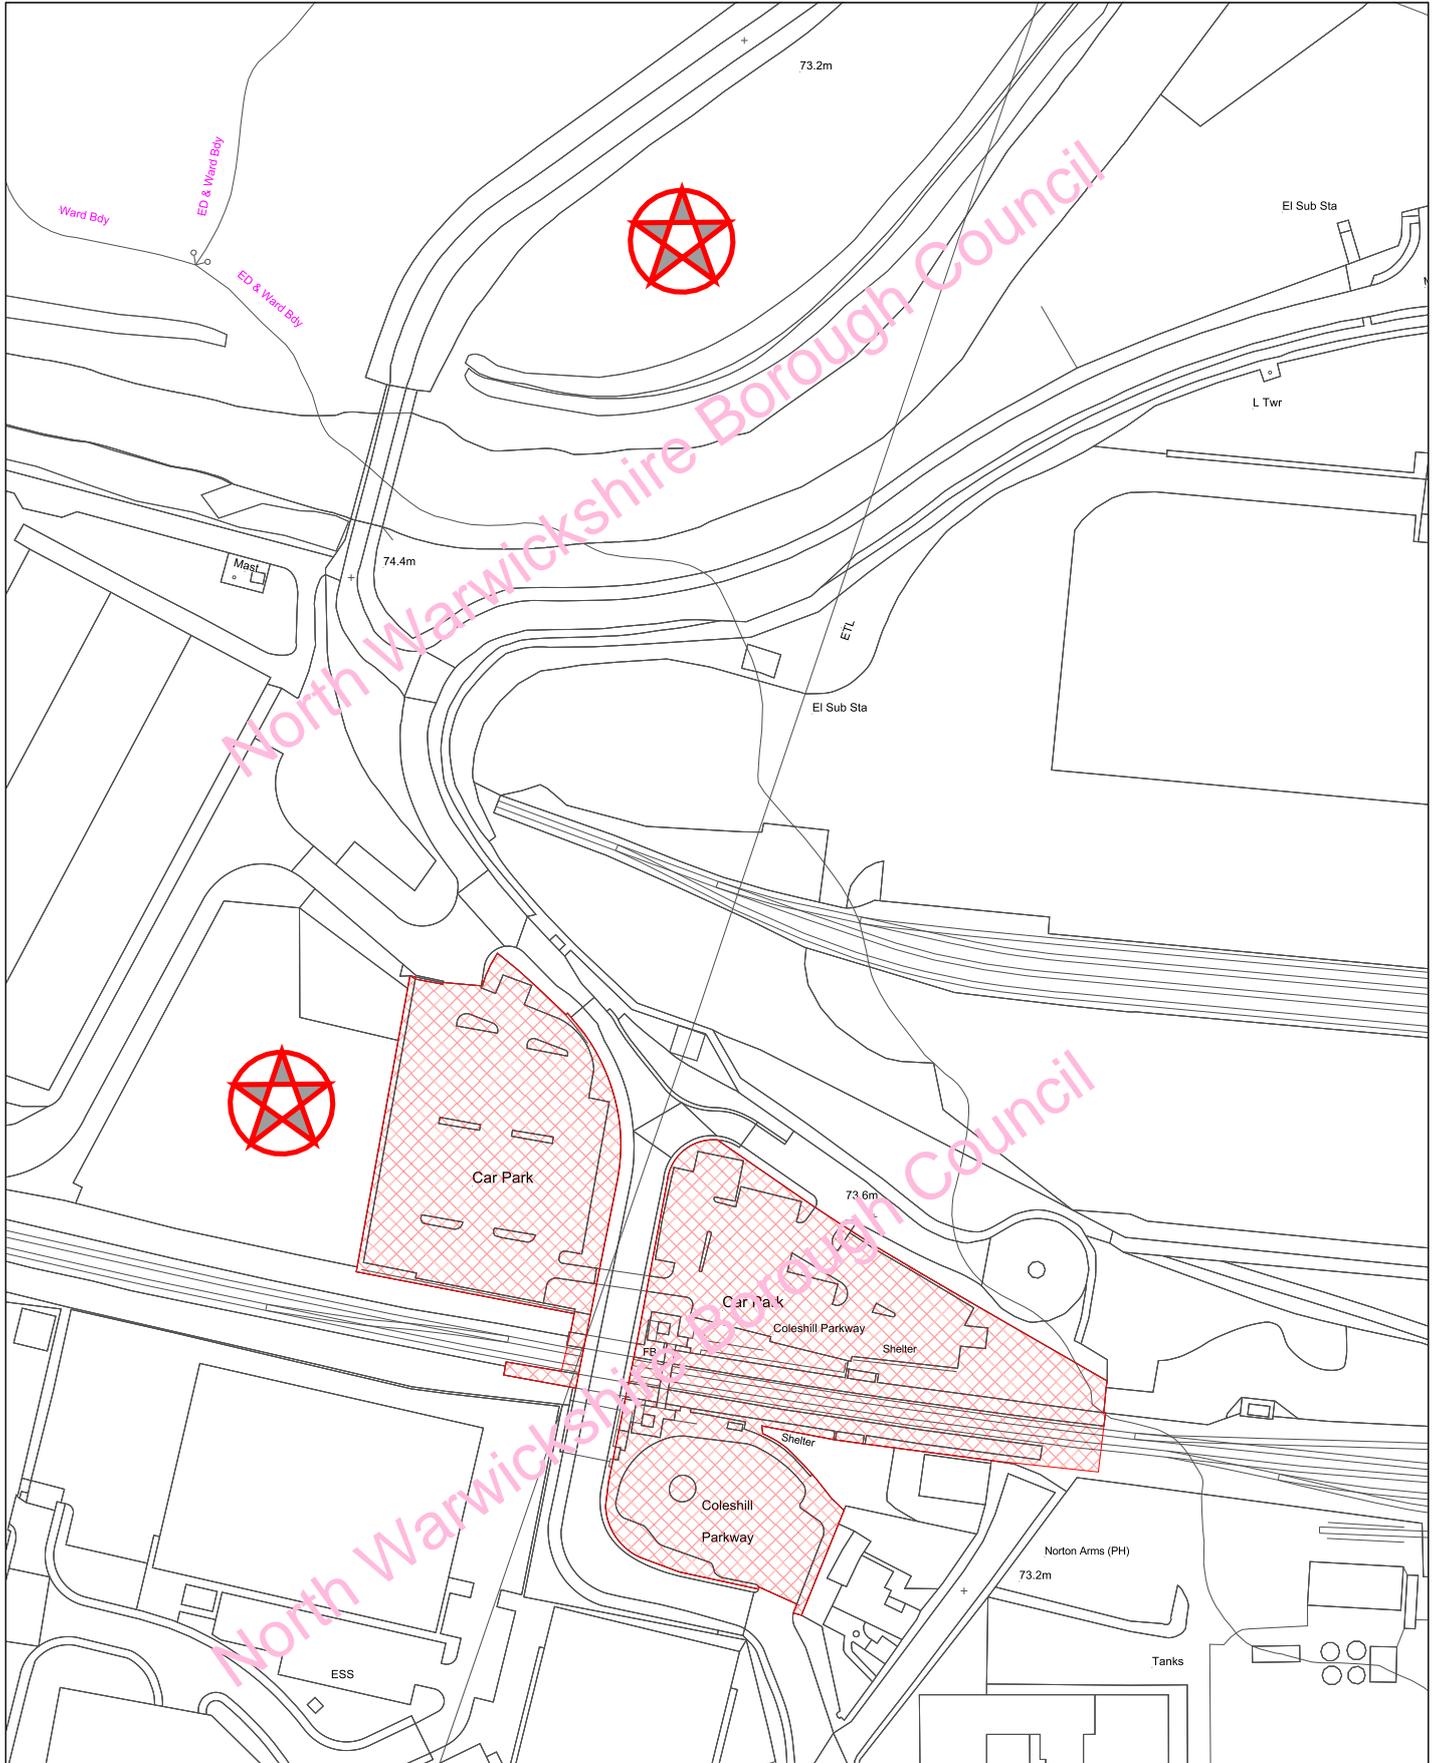

Date: 20:01:21  
Scale: 1:1750

North Warwickshire Local Plan  
September 2021

LP26 - Areas of search for additional station parking

© Crown copyright and database rights 2021  
Ordnance Survey 100017910




North Warwickshire  
Borough Council



Area of Search for  
additional parking.



# Policy LP27 Railway Lines - Safeguarded Route - Former Rail Route from Baxterley to Birch Coppice

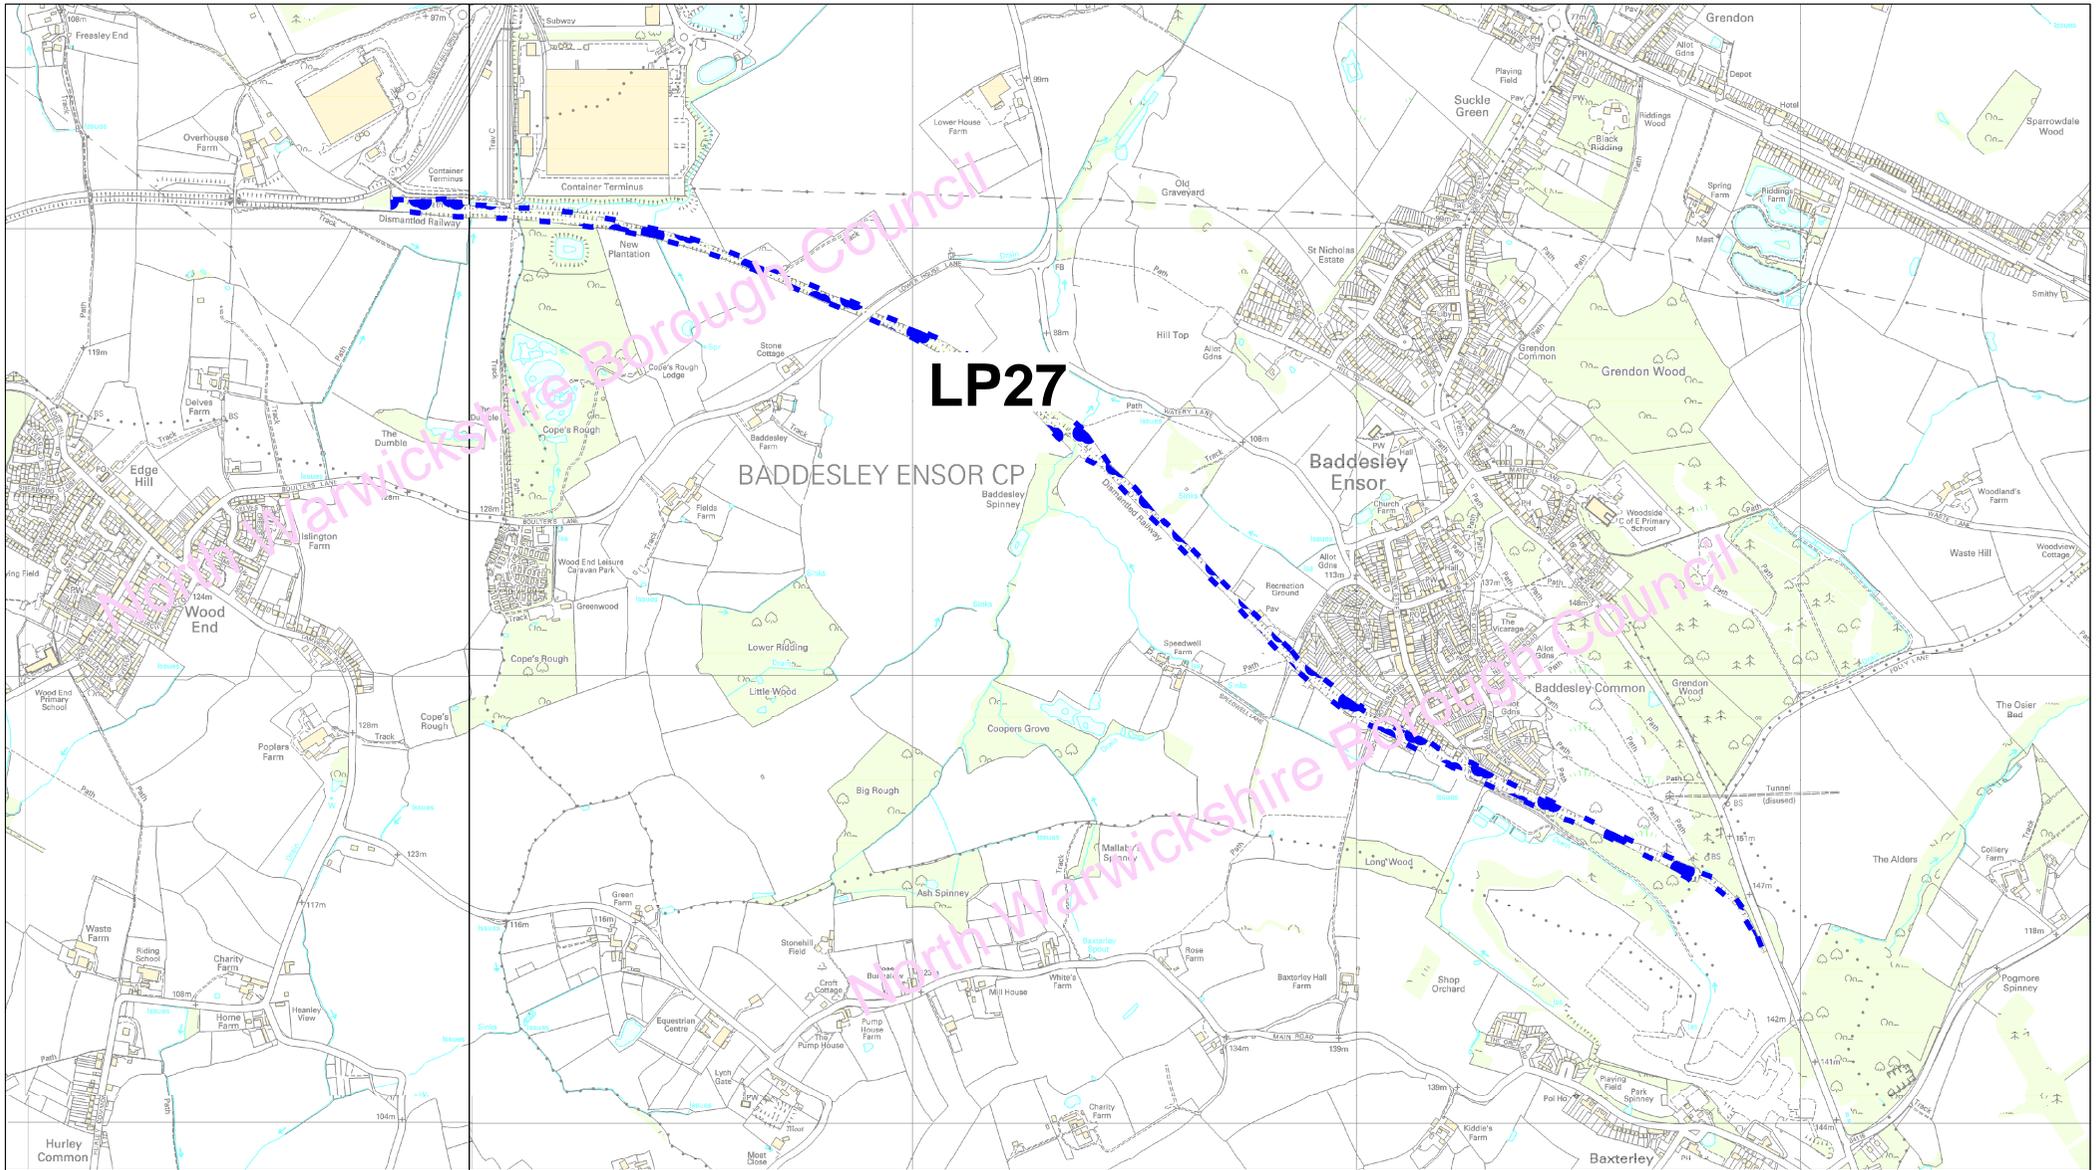

North Warwickshire Local Plan  
 September 2021  
 LP27 - Railway Lines - Safeguarded Route

(C) Crown copyright and database rights 2021 Ordnance Survey 100017910




North Warwickshire  
 Borough Council



Ordnance  
 Survey  
 Licensed System Supplier

Policy LP27 - Railway Lines - Safeguarded Route - Former Hampton in Arden to Whitacre Rail Route

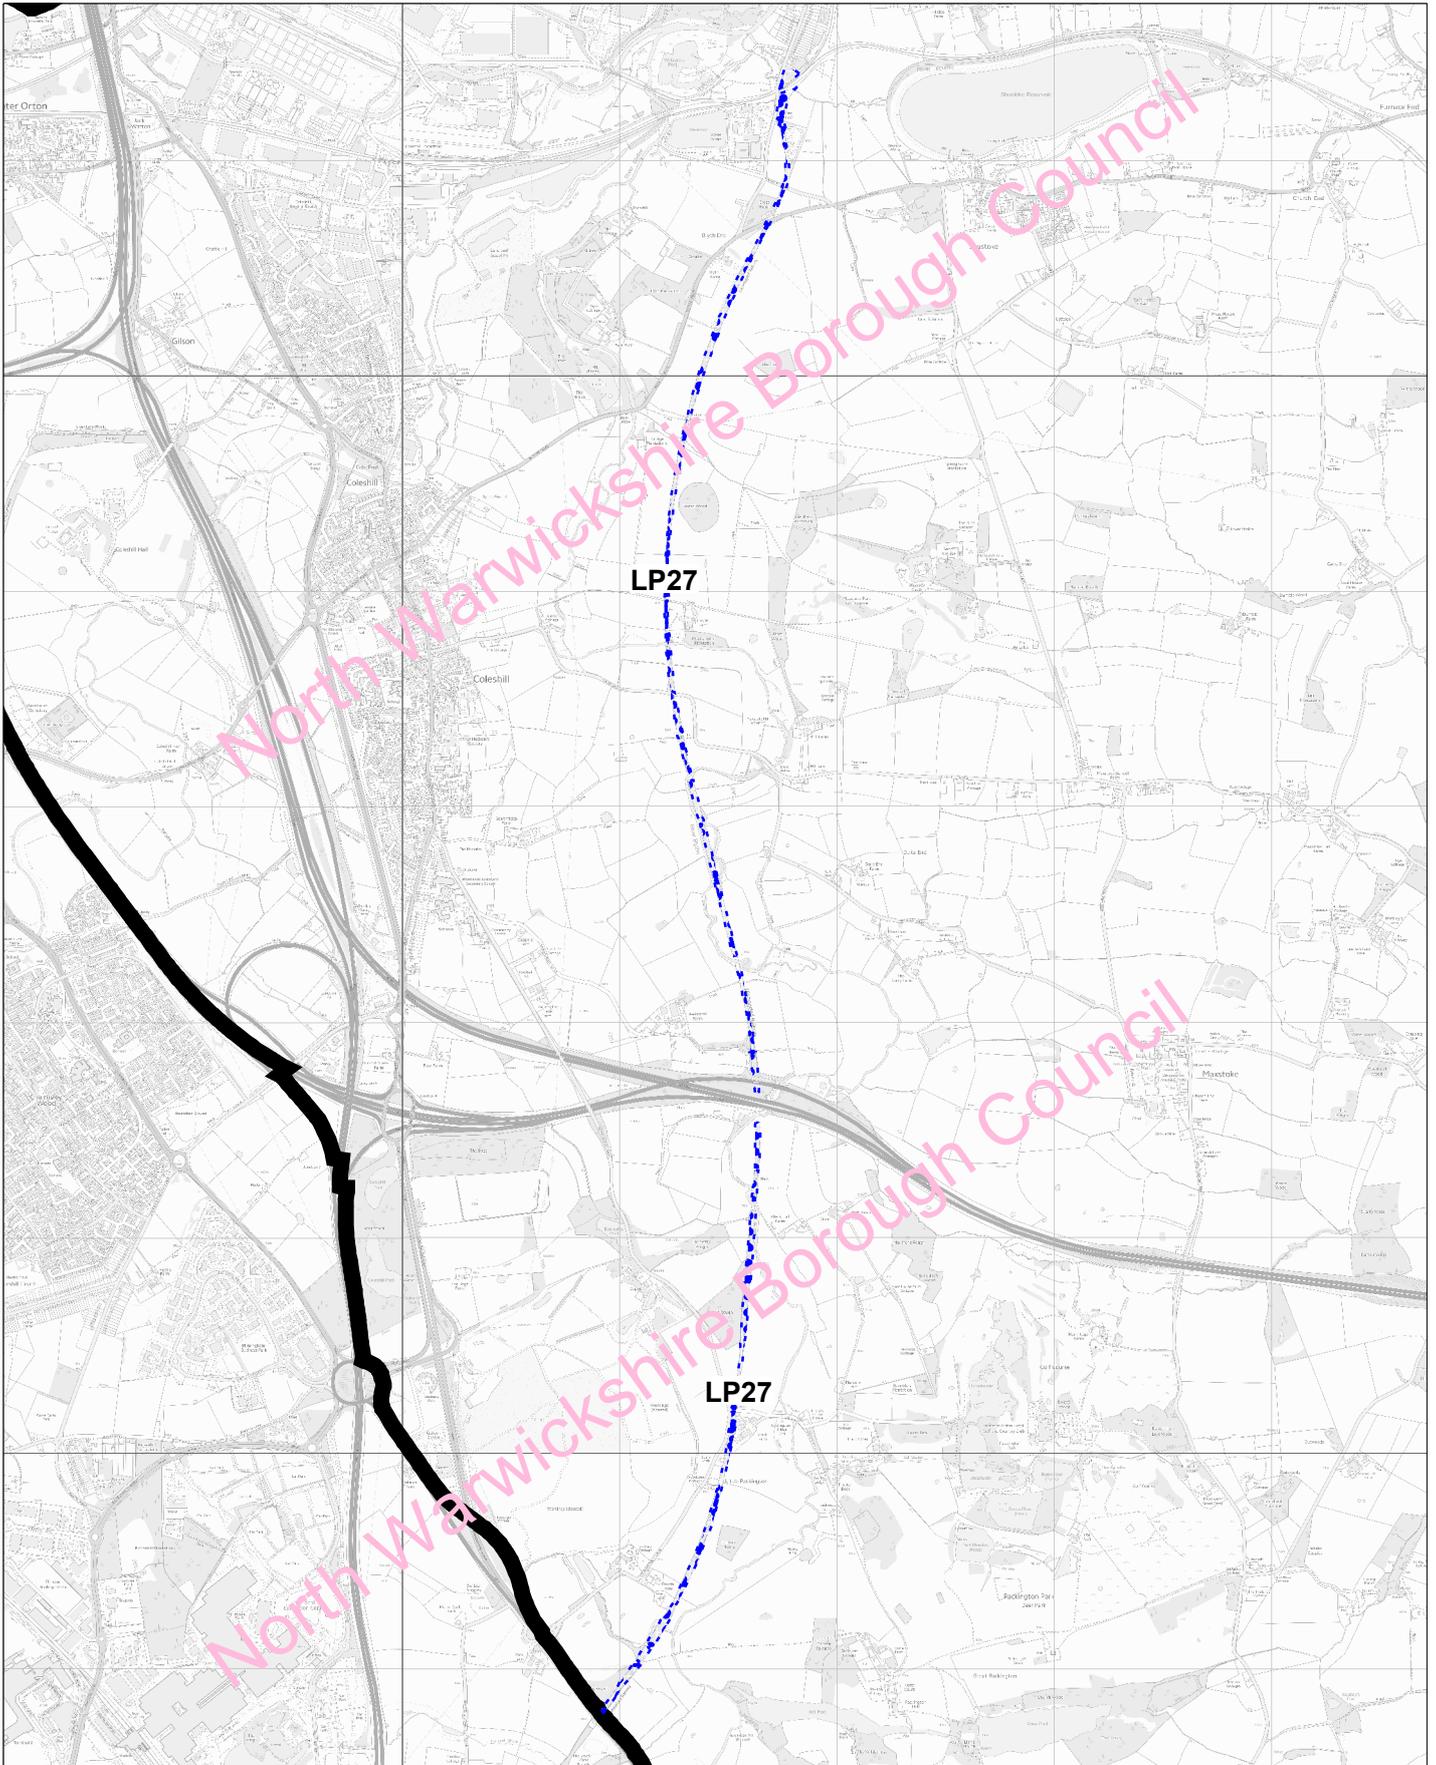

North Warwickshire Local Plan  
September 2021  
LP27 - Railway Lines - Safeguarded Route


© Crown copyright and database rights 2021  
Ordnance Survey 100017910



North Warwickshire  
Borough Council



Policy LP27 - HS2 Phase 1 and 2b - Safeguarded Route Area

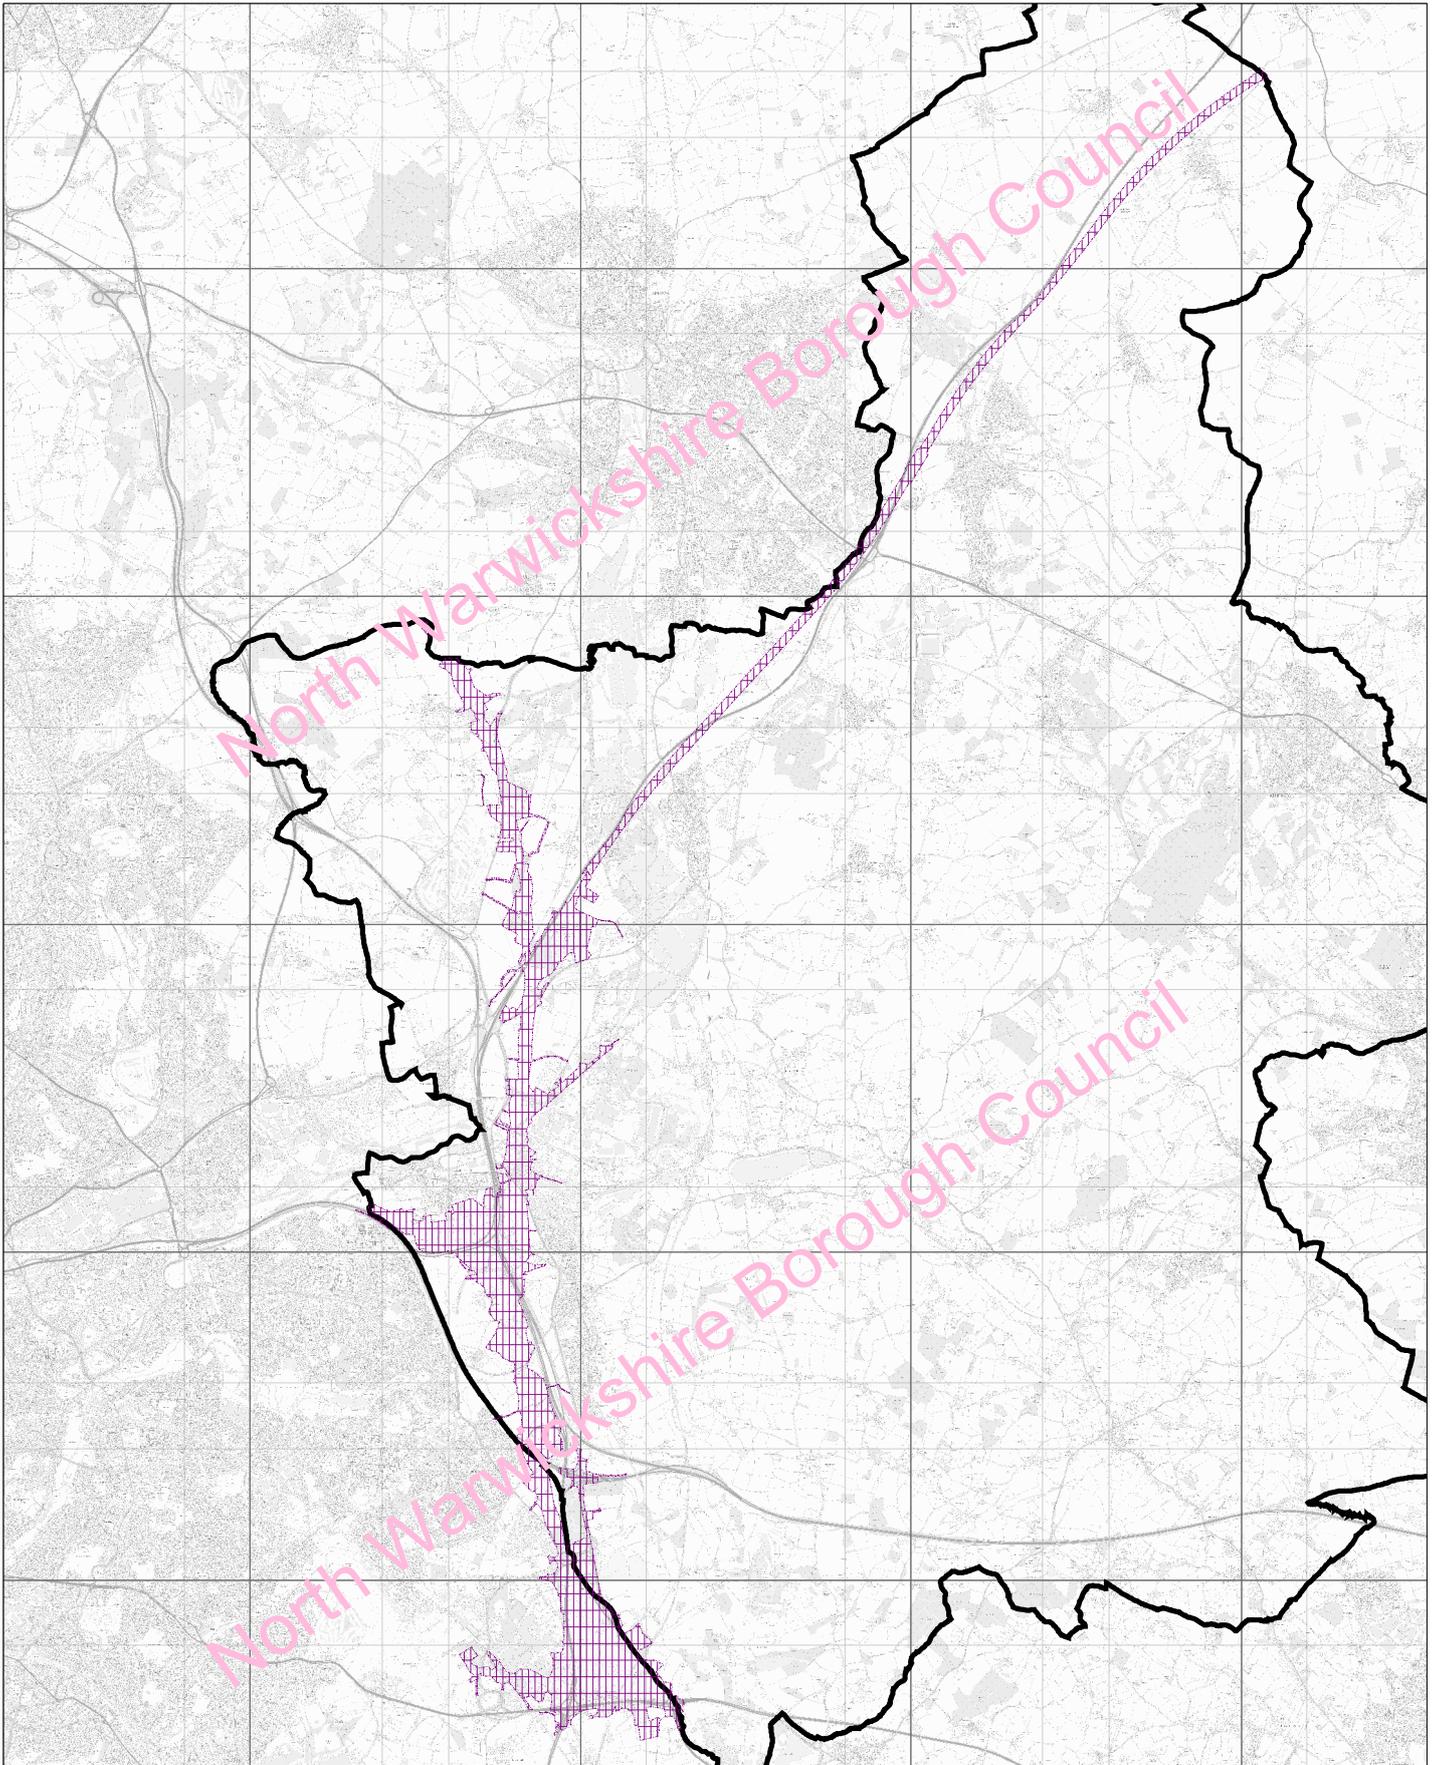

North Warwickshire Local Plan  
September 2021  
LP27 - Railway Lines - HS2 Safeguarded Route

© Crown copyright and database rights 2021  
Ordnance Survey 100017910

